


Rev A
 Drawing Number 5040389/HW/GA/103
 Status P
 DO NOT SCALE
 100
 A1
 File Location: \\ukbuukroot.net\PUBLIC\Maple_Cross\PUBLIC_HIGHWAYS\GBCBA\Hand\Cambridgeshire Highways\Projects\5040422 - Resident's Parking Schemes Phase 1\300 Design\330 Highways\331 Design Input\5 - Elizabeth\DRAWINGS\5040389_HW_GA_101-108(21_06_17).dwg
 Drawing Name: 5040389_HW_GA_101-108(21_06_17).dwg
 Date: Jun 23, 2017 - 2:39pm
 Plotted by: bc968235
 © Crown Copyright. All Rights Reserved. Licence Number xxxxxxxx

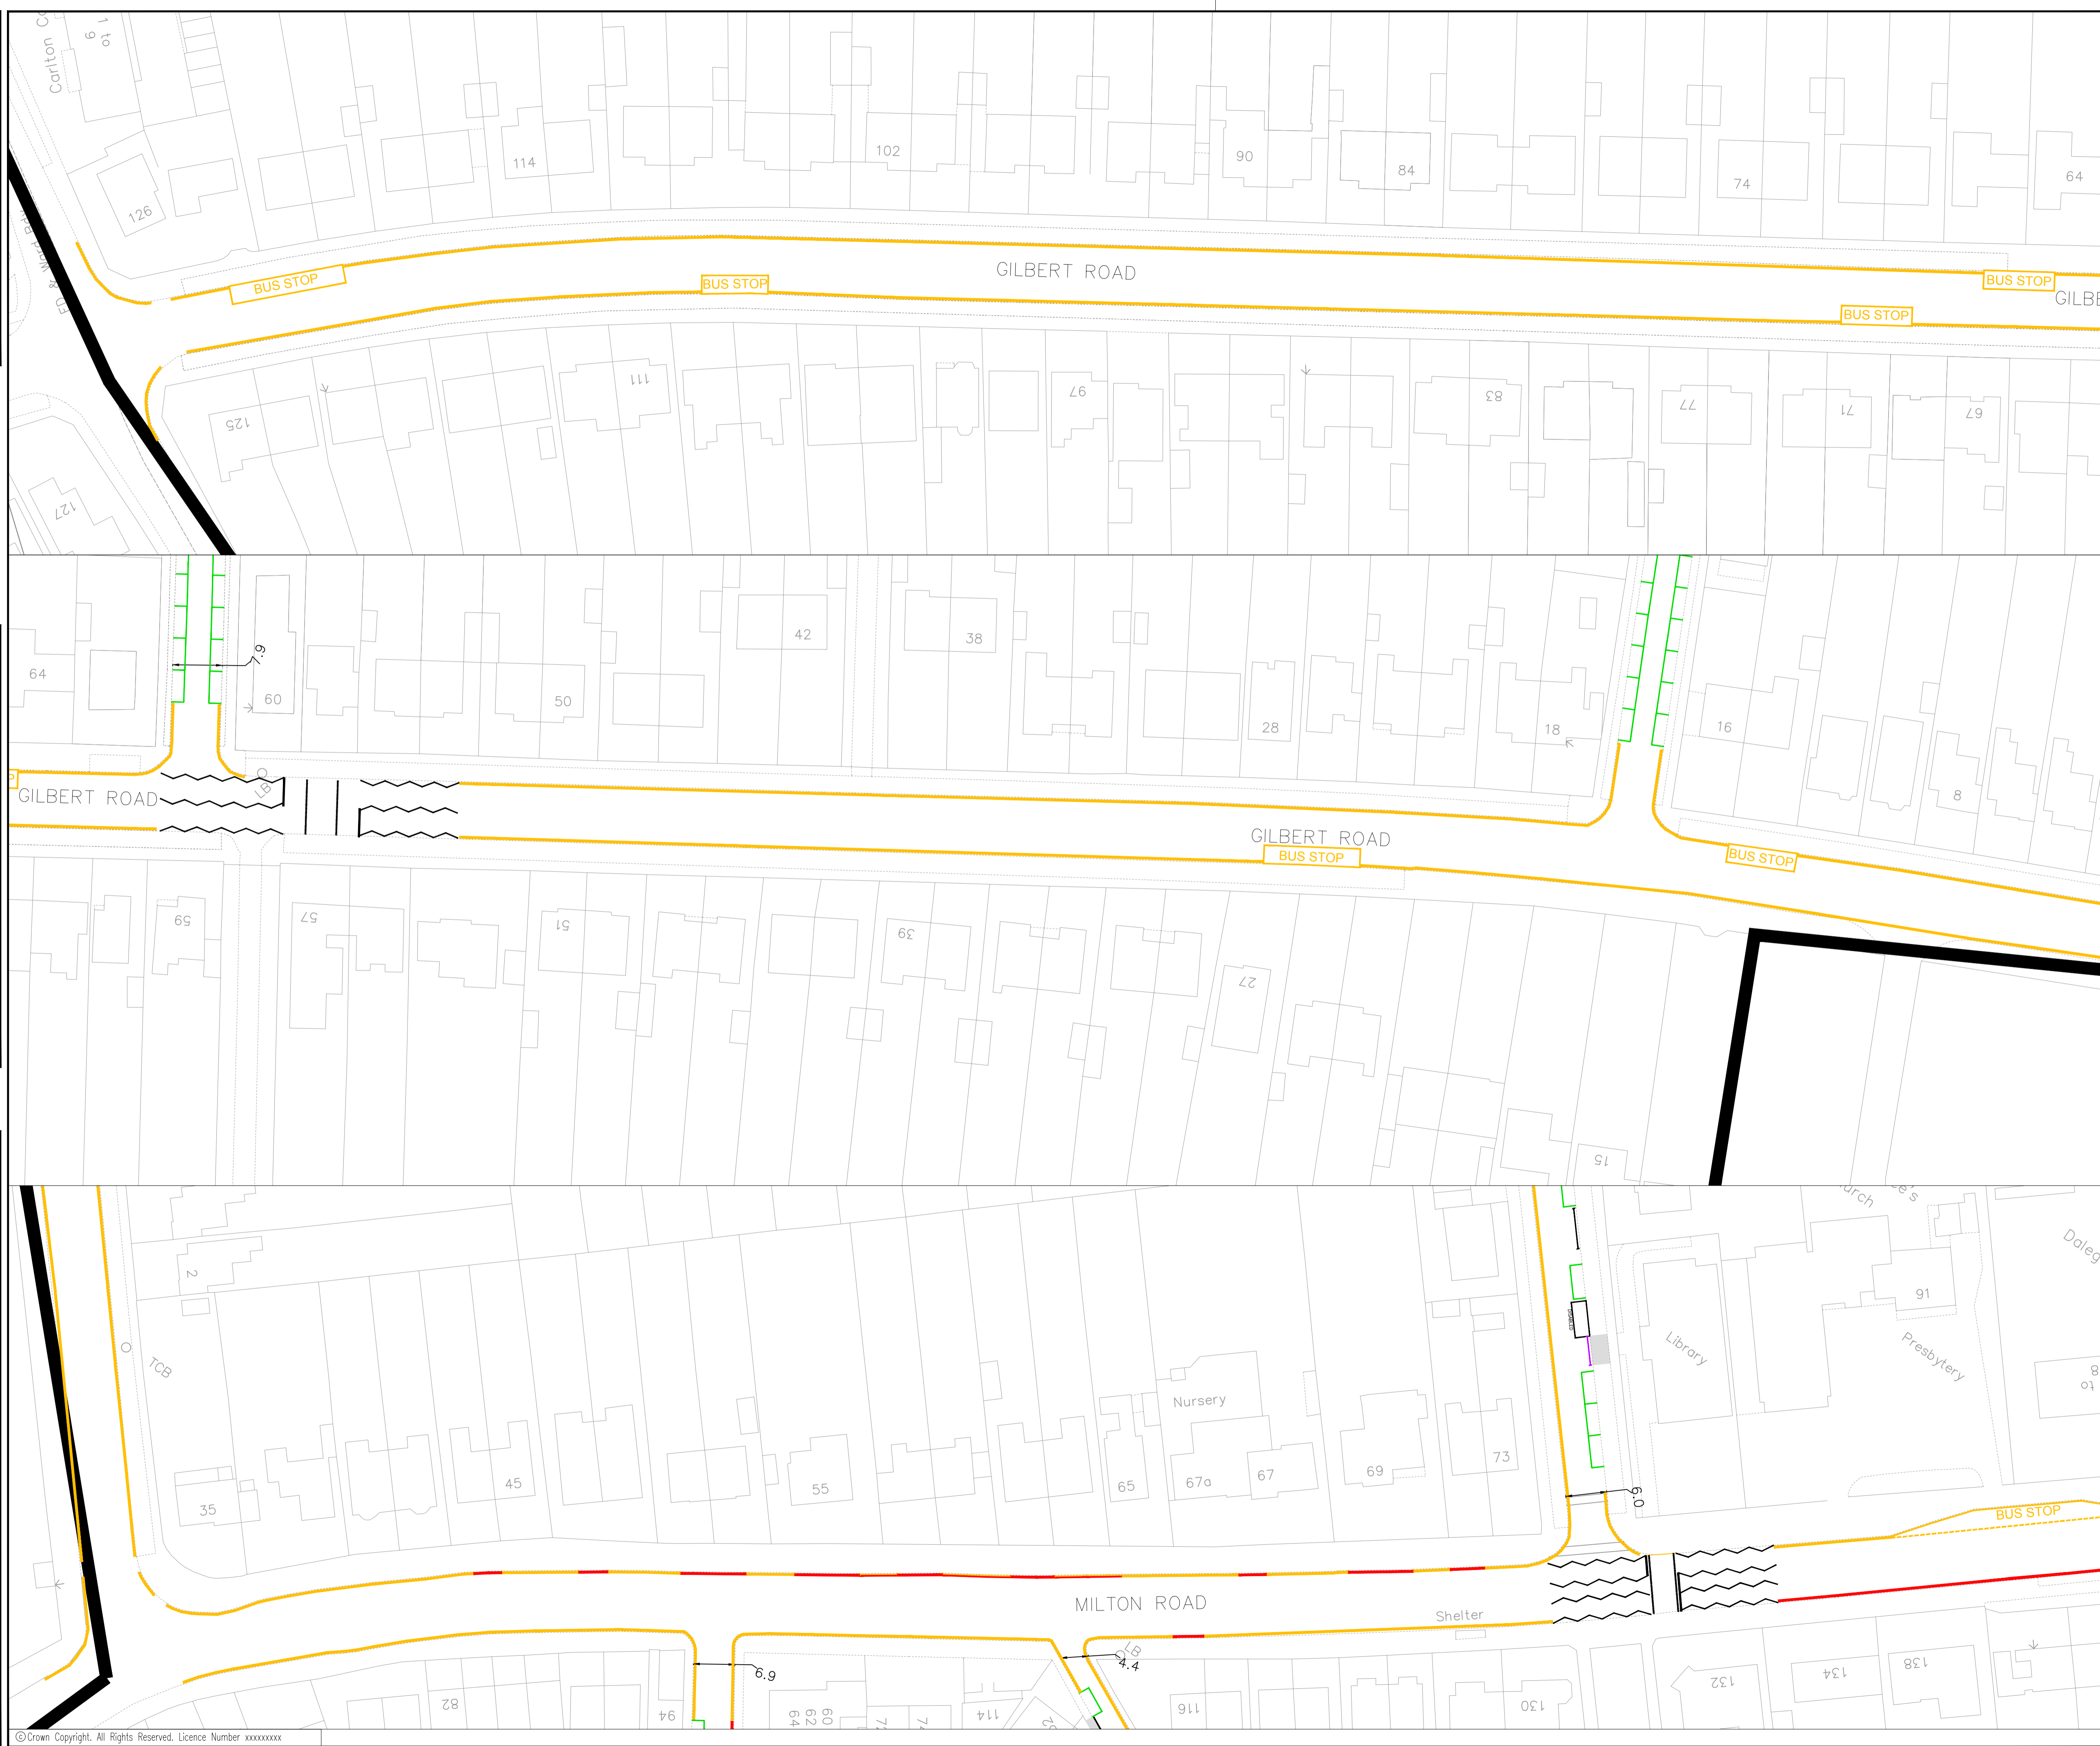

KEY

- EXISTING DBL YELLOW
- EXISTING H BAR
- EXISTING DISABLED BAY
- EXISTING OFF ROAD PARKING
- PROPOSED DBL YELLOW
- PROPOSED H BAR
- AVAILABLE PARKING

ALL DIMENSIONS ARE GIVEN IN METRES, UNLESS STATED OTHERWISE.

GILBERT ROAD NOTES

- DOUBLE YELLOW LINES THROUGHOUT WITH BUS STOPS AT REGULAR INTERVALS.
- NO LOADING SIGNS INDICATING DURATIONS OF MONDAY TO FRIDAY, 08:00 - 10:00 AND 16:00 - 19:00

MILTON ROAD NOTES

- NEARSIDE WHEEL PATCH OF 41.9m OUTSIDE HOUSES 55 TO 65 WHERE DOUBLE YELLOW LINES NOT REINSTITATED AFTER WORKS COMPLETE LEAVING SINGLE YELLOW LINE.
- OFF ROAD PARKING BAYS TO BE REMOVED, DOUBLE YELLOW LINES TO BE APPLIED IN PLACE.

SAFETY, HEALTH AND ENVIRONMENTAL INFORMATION

IN ADDITION TO THE HAZARDS/RISKS NORMALLY ASSOCIATED WITH THE TYPES OF WORK DETAILED ON THIS DRAWING, NOTE THE FOLLOWING SIGNIFICANT RESIDUAL RISKS

CONSTRUCTION	(ENTER 'NONE' IF APPLICABLE)
MAINTENANCE/CLEANING	(ENTER 'NONE' IF APPLICABLE)
USE	(ENTER 'NONE' IF APPLICABLE)
DECOMMISSIONING/DEMOLITION	(ENTER 'NONE' IF APPLICABLE)

Rev	Description	By	Date	Chk'd	Auth

Stat Purpose of Issue Date Auth

Cambridgeshire Highways ©

Infrastructure Services
 5 Wellbrook Court
 Girtton Road
 Cambridge
 CB3 0NA
 Tel: (01223) 785165
 cambridgeshirehighways@skanska.co.uk

Client

Cambridgeshire Highways
 working for

Project **GILBERT ROAD & MILTON ROAD**

Title **ROAD MARKINGS EXISTING AND PROPOSED**

Original Scale	Designed/Drawn	Checked	Authorised
1:500@A1	NT	-	-
Date	Date	Date	Date
21/04/17	-	-	-

Status	Drawing Number	Rev
P	5040389/HW/GA/103	A