


Rev A
 Drawing Number 5040389/HW/GA/107
 Status P

DO NOT SCALE

100
 A1

File Location: \\ukbu.ukroot.net\PUBLIC\Maple_Cross\PUBLIC_HIGHWAYS\GBCBA\Hand\Cambridgeshire Highways\Projects\5040422 - Resident's Parking Schemes Phase 1\300 Design\330 Highways\331 Design Input\5 - Elizabeth\DRAWINGS\5040389_HW_GA_101-108(21_06_17).dwg
 Drawing Name: 5040389_HW_GA_101-108(21_06_17).dwg
 Plotted by: bc968235
 Date: Jun 23, 2017 - 2:41 pm

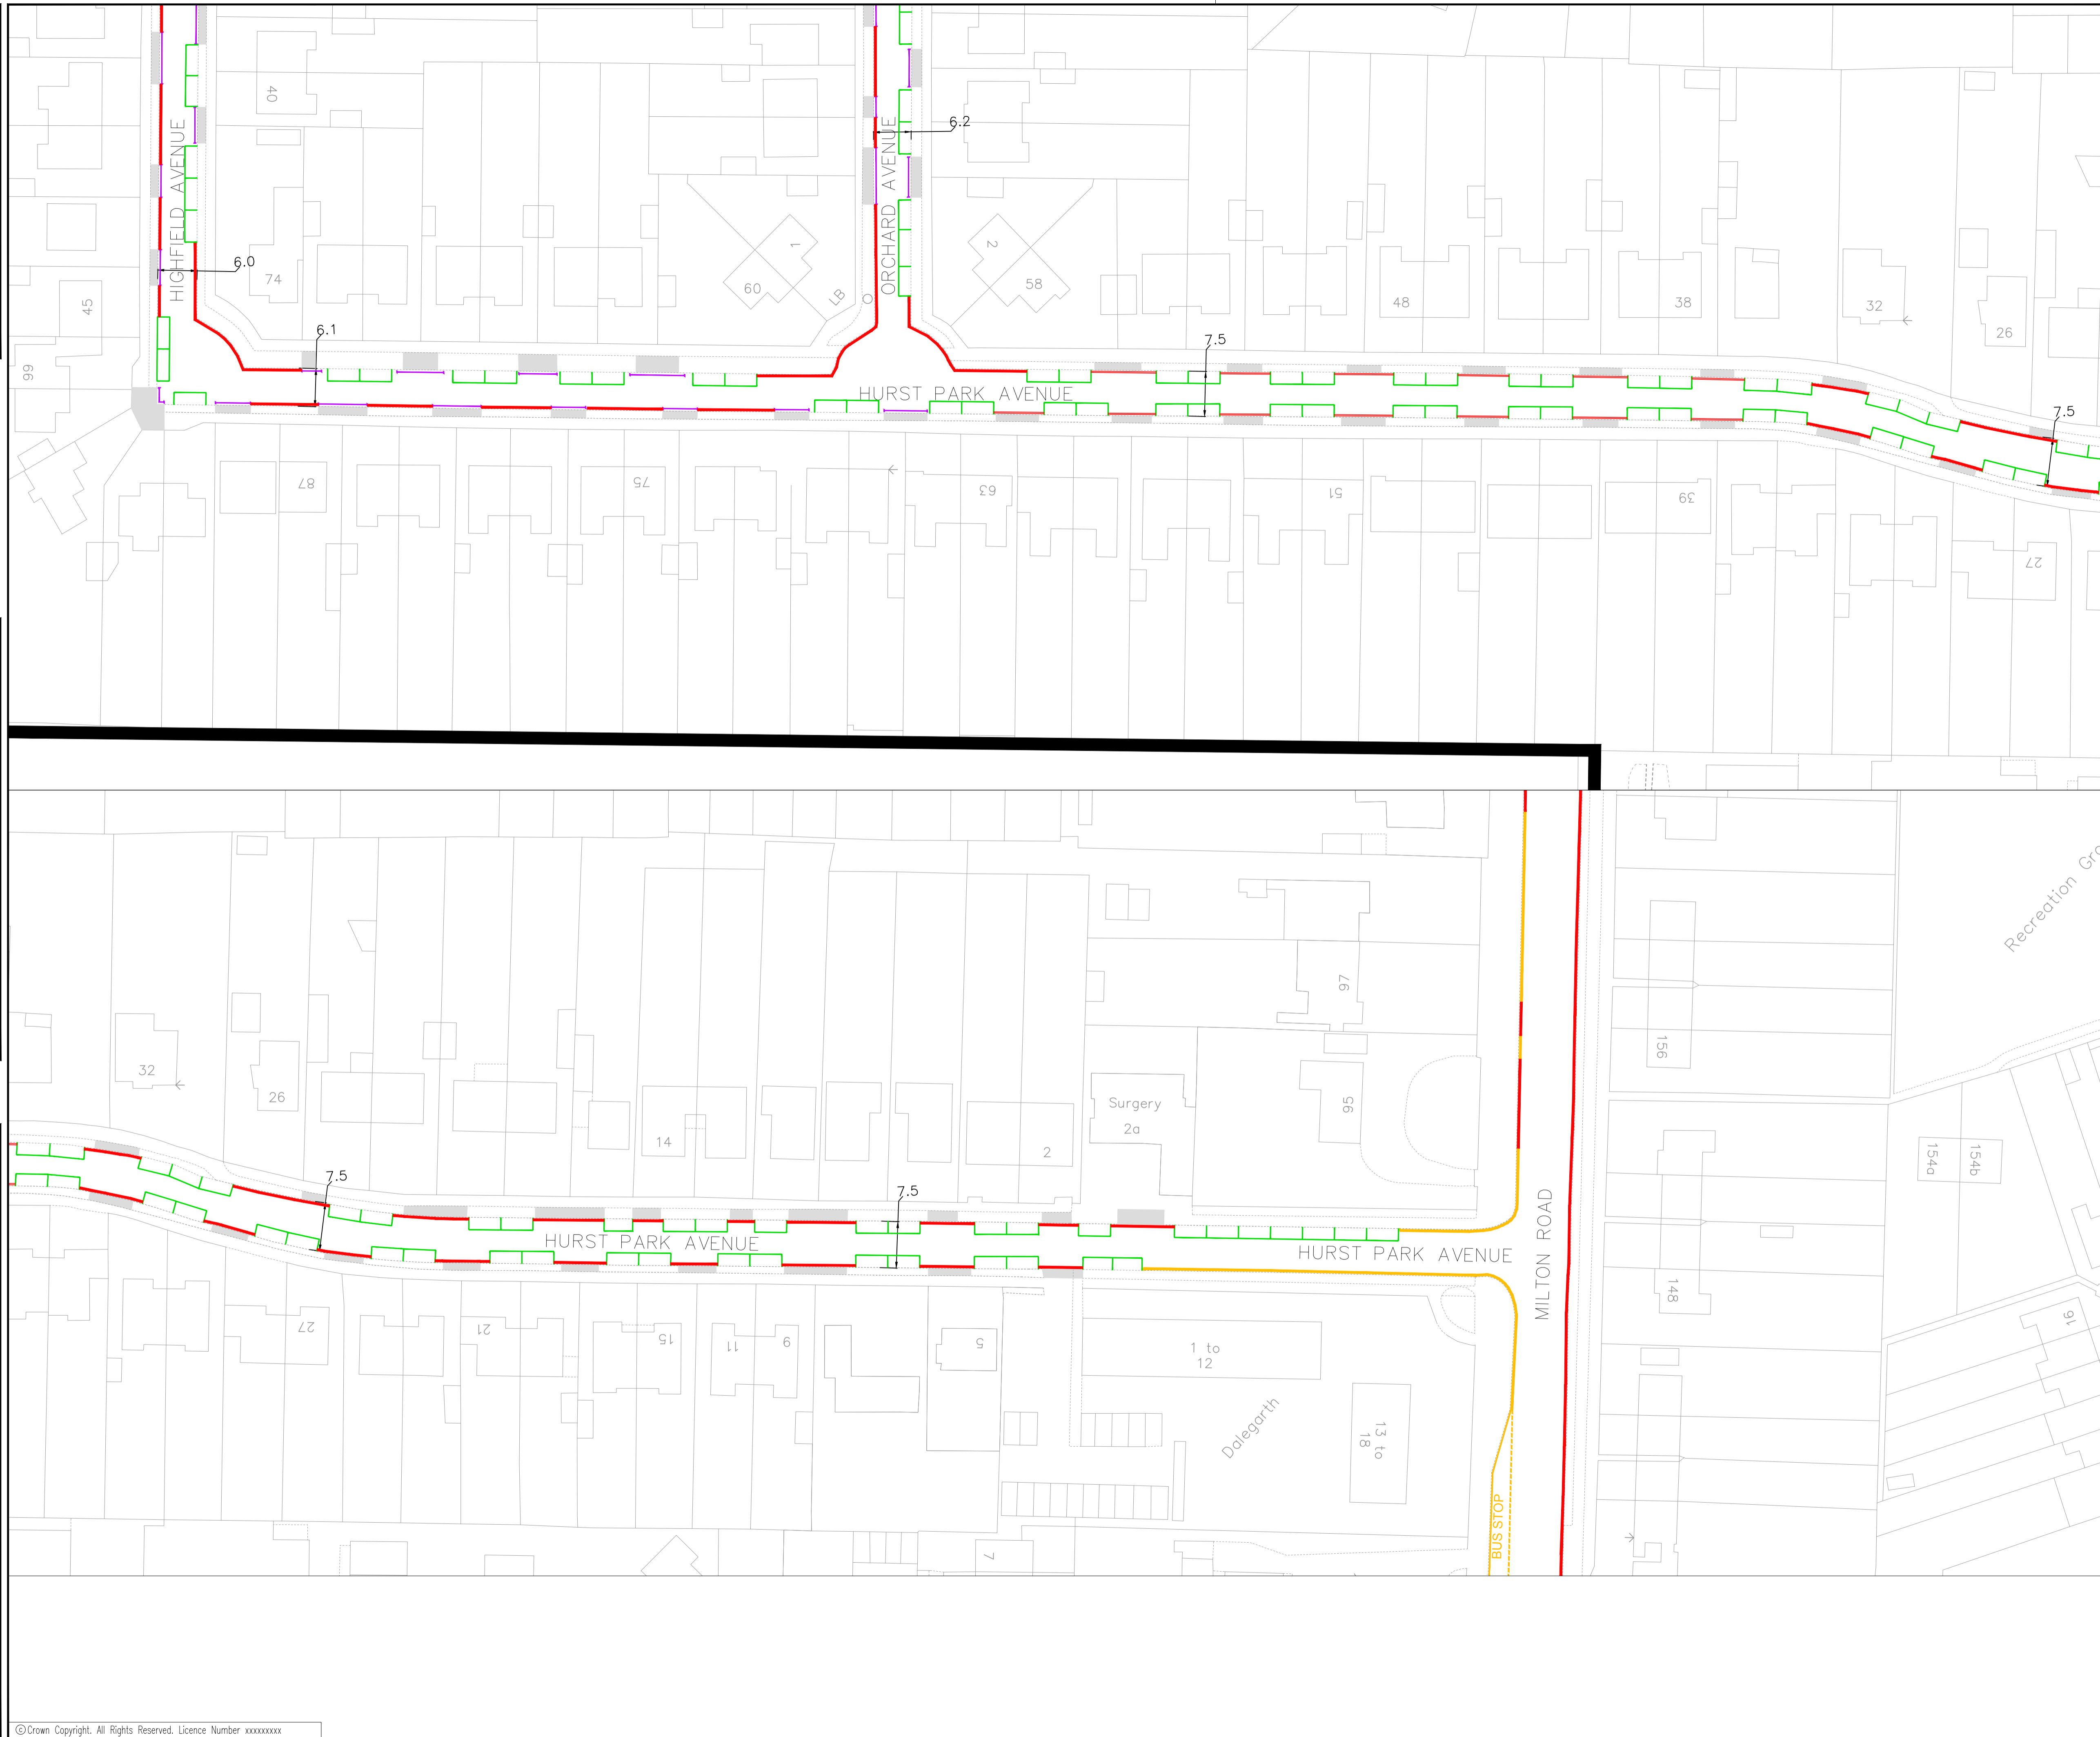

KEY

- EXISTING DBL YELLOW —
- EXISTING H BAR
- EXISTING DISABLED BAY
- EXISTING OFF ROAD PARKING
- PROPOSED DBL YELLOW —
- PROPOSED H BAR
- AVAILABLE PARKING

ALL DIMENSIONS ARE GIVEN IN METRES, UNLESS STATED OTHERWISE.

HURST PARK AVENUE NOTES

WHERE ROAD WIDTHS ARE ADEQUATE FOR PARKING EITHER SIDE OF ROAD, THIS HAS BEEN PROPOSED WHICH ALSO ALLOWS EMERGENCY VEHICLE ACCESS.

WHERE ROAD WIDTH ARE INADEQUATE TO ACCOMMODATE PARKING BOTH SIDES WITH ENOUGH SPACE FOR EMERGENCY VEHICLE [FIRE ENGINE], STAGGERED PARKING ON ONE SIDE OF THE ROAD IS SUGGESTED, WITH PASSING SPACES.

SAFETY, HEALTH AND ENVIRONMENTAL INFORMATION

IN ADDITION TO THE HAZARDS/RISKS NORMALLY ASSOCIATED WITH THE TYPES OF WORK DETAILED ON THIS DRAWING, NOTE THE FOLLOWING SIGNIFICANT RESIDUAL RISKS

CONSTRUCTION
 (ENTER 'NONE' IF APPLICABLE)

MAINTENANCE/CLEANING
 (ENTER 'NONE' IF APPLICABLE)

USE
 (ENTER 'NONE' IF APPLICABLE)

DECOMMISSIONING/DEMOLITION
 (ENTER 'NONE' IF APPLICABLE)

Rev	Description	By	Date	Chk'd	Auth

Stat Purpose of Issue Date Auth

Cambridgeshire Highways ©
 Infrastructure Services
 5 Wellbrook Court
 Girtton Road
 Cambridge CB3 0NA
 Tel: (01223) 785165
 cambridgeshirehighways@skanska.co.uk

Client

Cambridgeshire Highways
 working for

Project **HURST PARK AVENUE**

Title **ROAD MARKINGS EXISTING AND PROPOSED**

Original Scale	Designed/Drawn	Checked	Authorised
1:500@A1	Date -	Date -	Date -

Status	Drawing Number	Rev
P	5040389/HW/GA/107	A

© Crown Copyright. All Rights Reserved. Licence Number xxxxxxxx

\\ukbu.ukroot.net\PUBLIC\Maple_Cross\PUBLIC_HIGHWAYS\GBCBA\Hand\Cambridgeshire Highways\Projects\5040422 - Resident's Parking Schemes Phase 1\300 Design\330 Highways\331 Design Input\5 - Elizabeth\DRAWINGS\5040389_HW_GA_101-108(21_06_17).dwg